


Bearings based on the 26.00 Acres.

NOTE: This tract is in Zone X per the FEMA NFIP FIRM of Leon County, Texas Map No. 48289C0425C effective November 20, 2013.

See separate description.

NOTE: Four (4) RV's with electric boxes and water faucets encroach on this tract.

LEGEND	
— E —	O/H electric
— X —	fence

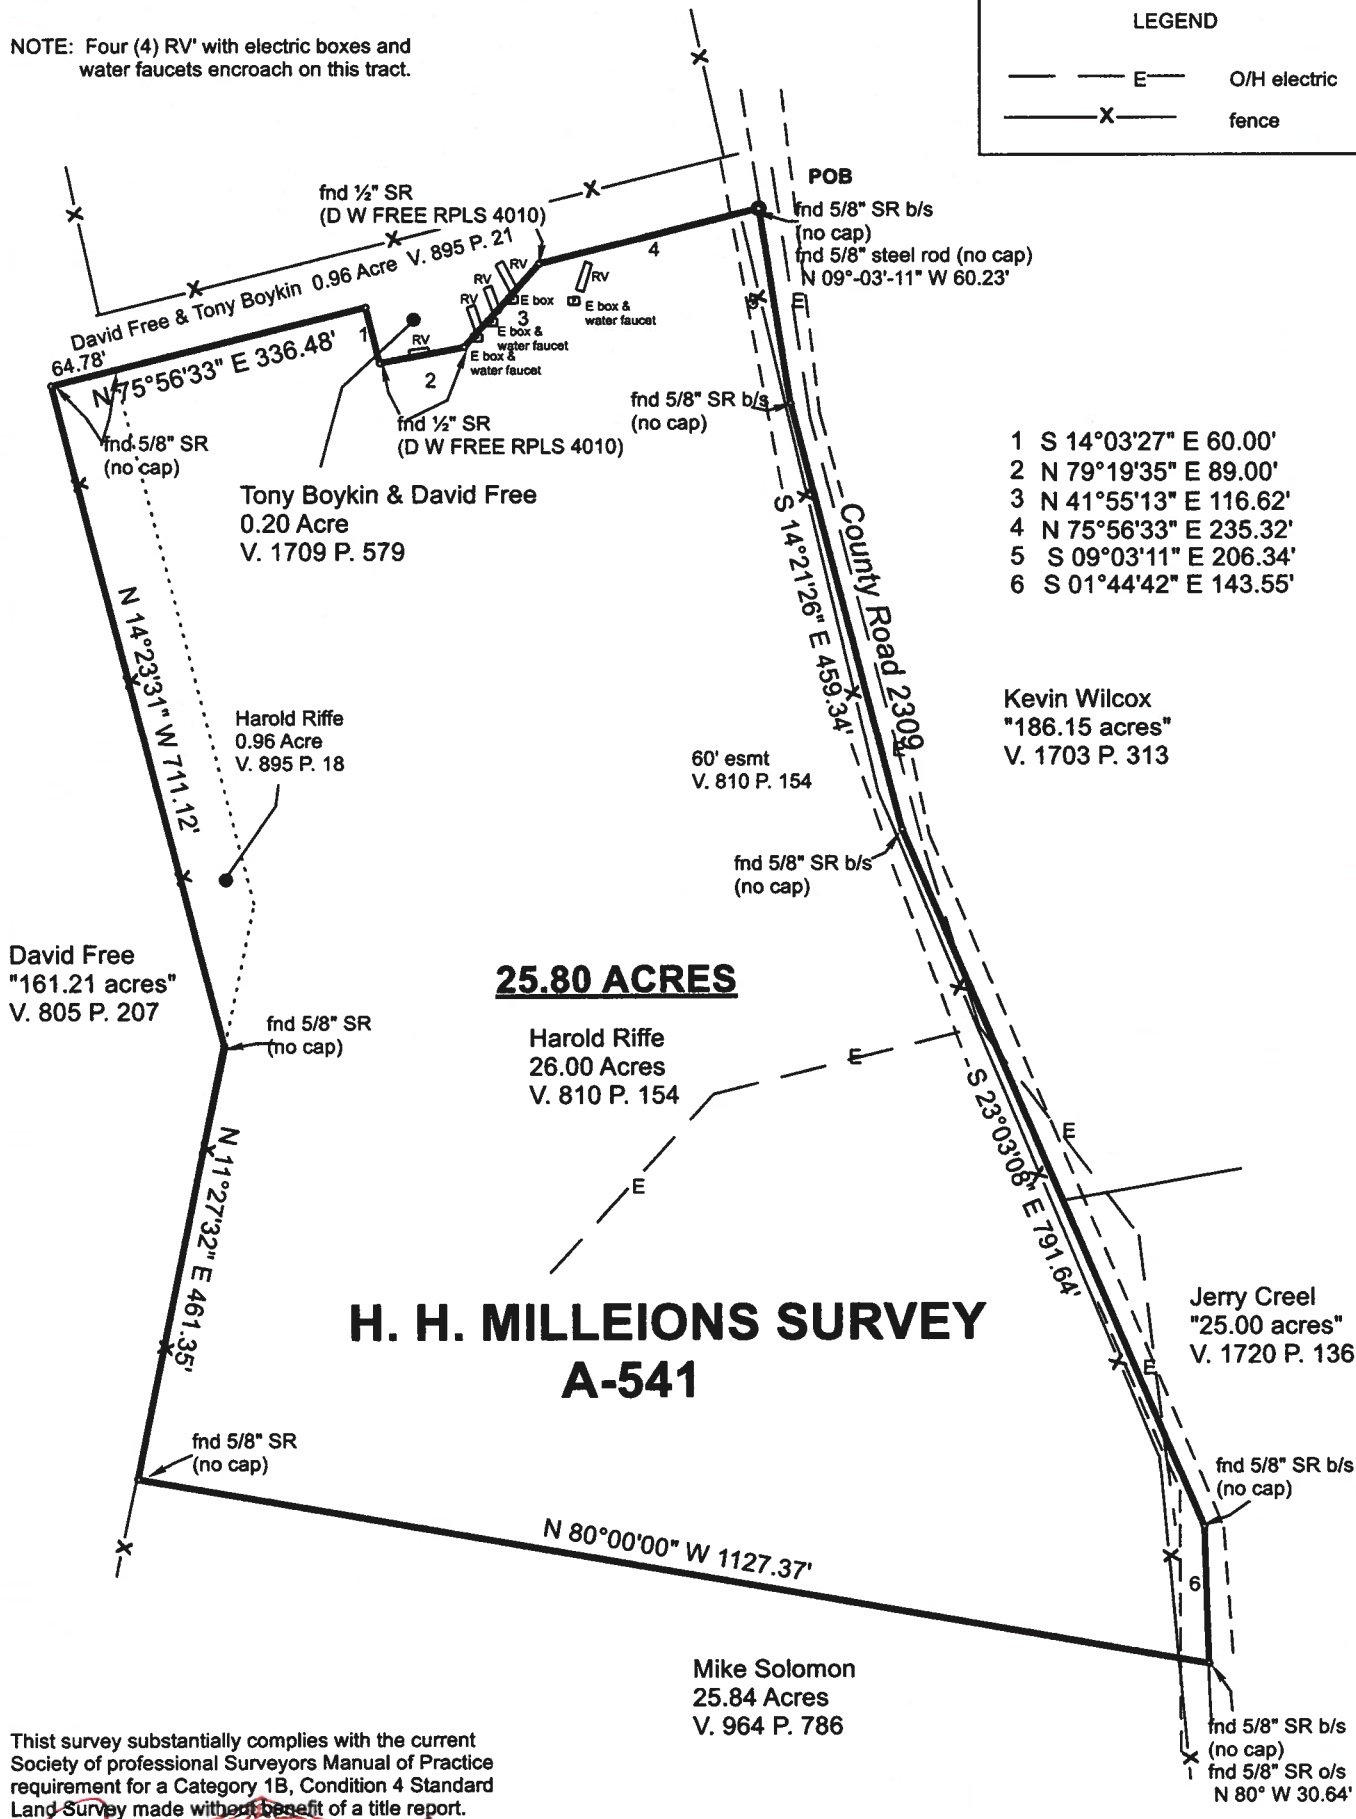

25.80 ACRES

**H. H. MILLEIONS SURVEY
A-541**

This survey substantially complies with the current Society of professional Surveyors Manual of Practice requirement for a Category 1B, Condition 4 Standard Land Survey made without benefit of a title report.

David W. Free
David W. Free
P.L.S. No. 4010



**SURVEY PLAT OF 25.80 ACRES IN THE
H. H. MILLEIONS SURVEY, A-541
LEON COUNTY, TEXAS**

Free & Associates, P.C.
Firm No. 10013400
P. O. Box 317
Centerville, Texas 75833
(903) 536-2554

SCALE: 1" = 200'

MARCH 22, 2022