


③ Mack + Dorothy Blair
 1826 Turner, Dr
 Houston, TX 7706
 (713) 691-1868

JOHN BELDEN A-55

"822.01 acres" J. D. Stell V. 7 P.

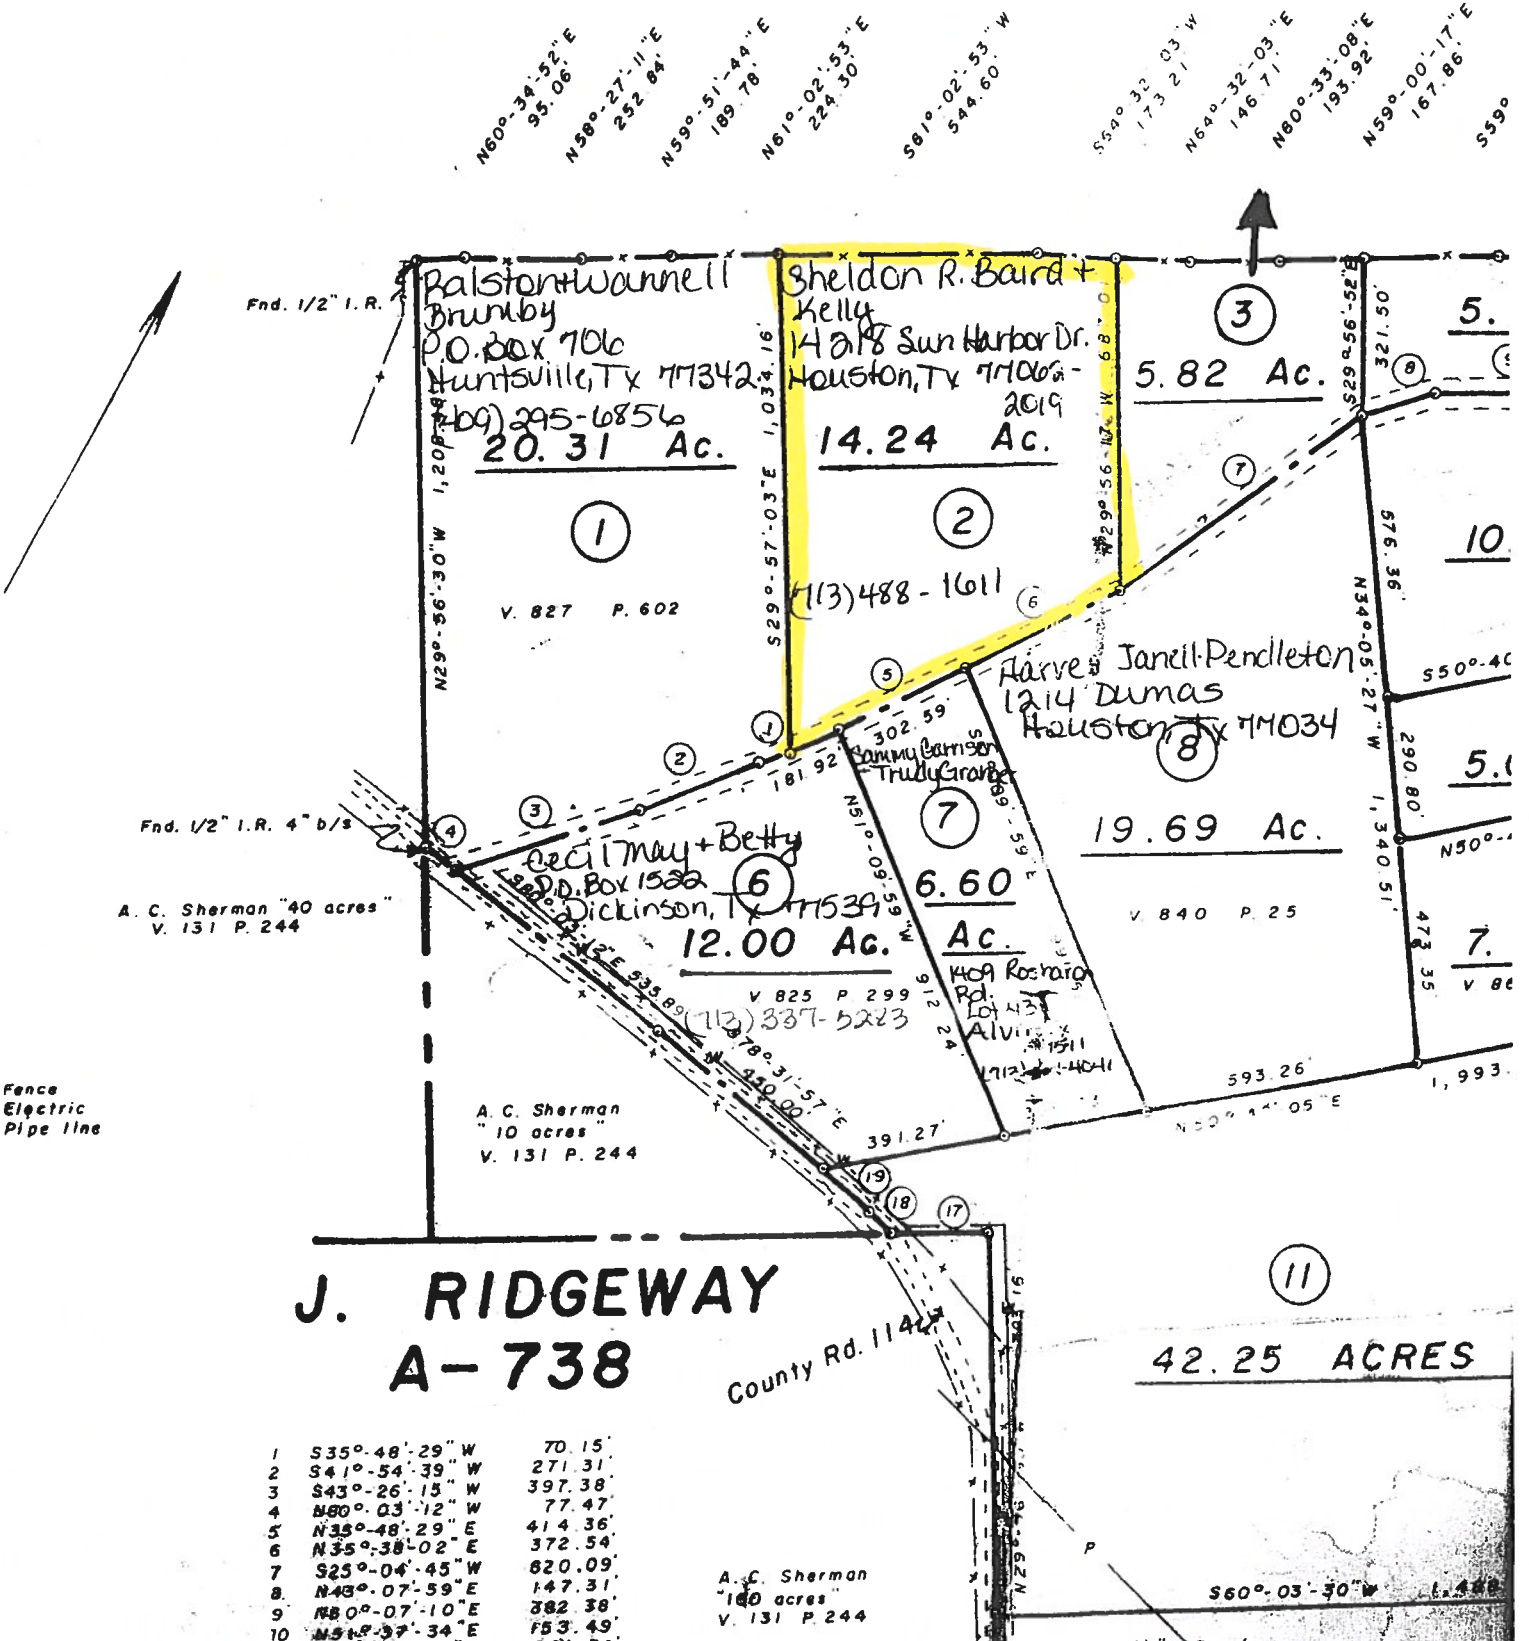

Fnd. 1/2" I.R.

Fnd. 1/2" I.R. 4" b/s

A. C. Sherman "40 acres"
 V. 131 P. 244

Fence
 Electric
 Pipe line

J. RIDGEWAY A-738

County Rd. 1140

1	S35°-48'-29" W	70.15
2	S41°-54'-39" W	271.31
3	S43°-26'-15" W	397.38
4	N80°-03'-12" W	77.47
5	N35°-48'-29" E	414.36
6	N35°-38'-02" E	372.54
7	S25°-04'-45" W	620.09
8	N43°-07'-59" E	147.31
9	N80°-07'-10" E	382.38
10	N51°-37'-34" E	153.49

A. C. Sherman
 "100 acres"
 V. 131 P. 244

42.25 ACRES

S60°-03'-30" W 6.448