



A WRITTEN LEGAL DESCRIPTION ACCOMPANIES THIS PLAN.
 BEARINGS ORIENTED TO THE EASTERN NORTHWEST LINE OF A CALLED 864.15 ACRE 18ACT.
 BEARINGS IN VOLUME 1473, PAGE 898 OF THE OFFICIAL RECORDS OF FRESTONE COUNTY,
 TEXAS

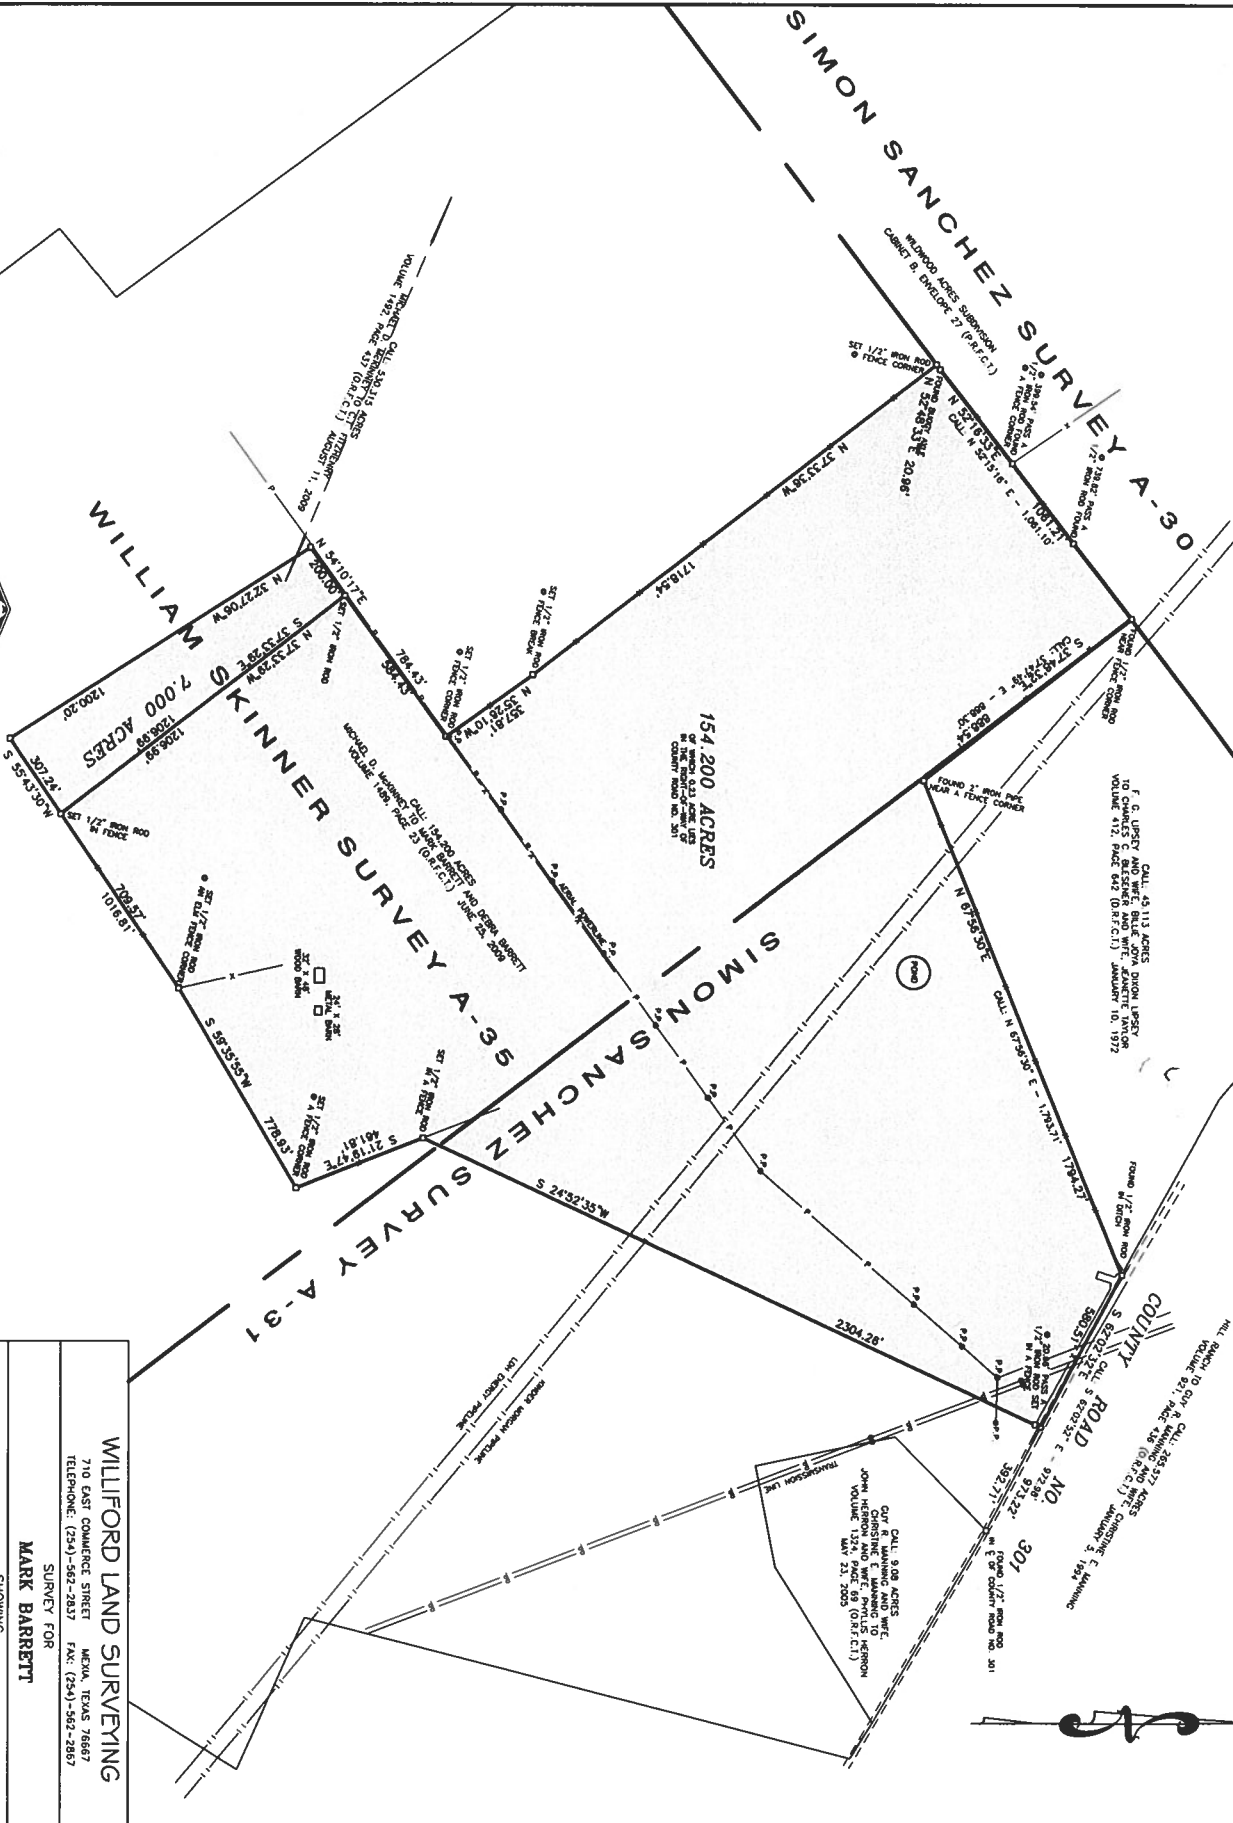

I, James C. Willford, Registered Professional Land Surveyor No. 5973, do hereby
 certify that the plat shown hereon was prepared from an actual survey made
 on the ground under my direction and supervision.


James C. Willford

JAMES C. WILLFORD REGISTERED PROFESSIONAL LAND SURVEYOR NO. 5973

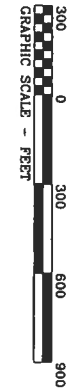

REVISED: 9-1-2009

| | |
|---|-------------|
| WILLFORD LAND SURVEYING | |
| 710 EAST COMMERCE STREET MCKINNA, TEXAS 75667 | |
| TELEPHONE: (254)-562-2832 FAX: (254)-562-2887 | |
| SURVEY FOR MARK BARRETT | |
| SHOWING PART OF THE WILLIAM SKINNER SURVEY, A - 35 AND THE SIMON SANCHEZ SURVEY, A - 31, FRESTONE COUNTY, TEXAS | |
| DRAWN BY: | C. WILLFORD |
| DATE: | 6-20-2009 |
| CHECKED BY: | ***** |
| FIELD BOOK: | |
| SCALE: | 1" = 300' |
| JOB NO.: | 09-057 |

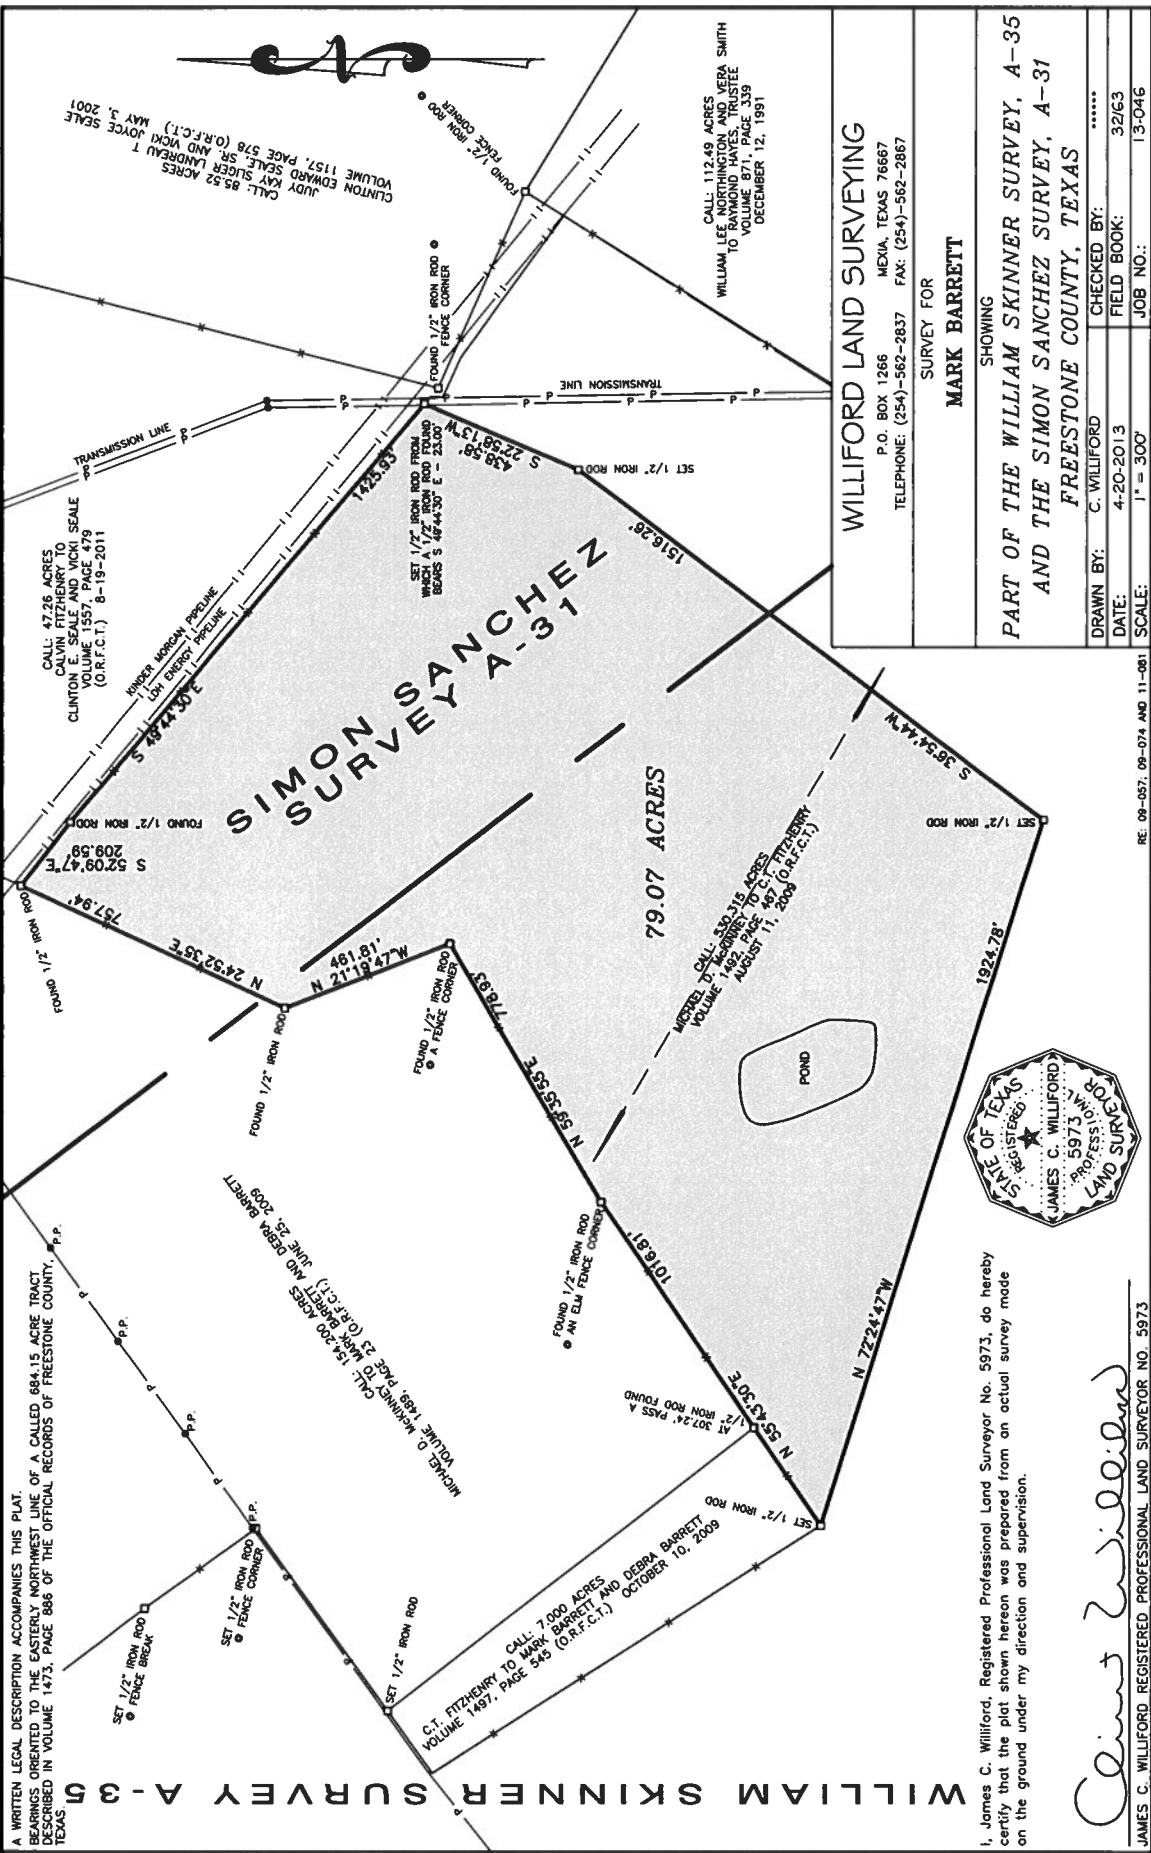

WILLIAM SKINNER SURVEY A-35

A WRITTEN LEGAL DESCRIPTION ACCOMPANIES THIS PLAT. BEARINGS ORIENTED TO THE EASTERLY NORTHWEST LINE OF A CALLED 684.15 ACRE TRACT DESCRIBED IN VOLUME 1473, PAGE 886 OF THE OFFICIAL RECORDS OF FREESTONE COUNTY, TEXAS.

I, James C. Williford, Registered Professional Land Surveyor No. 5973, do hereby certify that the plat shown hereon was prepared from an actual survey made on the ground under my direction and supervision.

James C. Williford



JAMES C. WILLIFORD REGISTERED PROFESSIONAL LAND SURVEYOR NO. 5973

WILLIFORD LAND SURVEYING
 P.O. BOX 1266 MEXIA, TEXAS 76667
 TELEPHONE: (254)-562-2837 FAX: (254)-562-2867

MARK BARRETT
 SURVEY FOR

SHOWING
PART OF THE WILLIAM SKINNER SURVEY, A-35
AND THE SIMON SANCHEZ SURVEY, A-31
FREESTONE COUNTY, TEXAS

| | | | |
|-----------|--------------|-------------|--------|
| DRAWN BY: | C. WILLIFORD | CHECKED BY: | ***** |
| DATE: | 4-20-2013 | FIELD BOOK: | 32/63 |
| SCALE: | 1" = 300' | JOB NO.: | 13-046 |

RE: 09-057, 09-074 AND 11-061